





GRAYSTONE

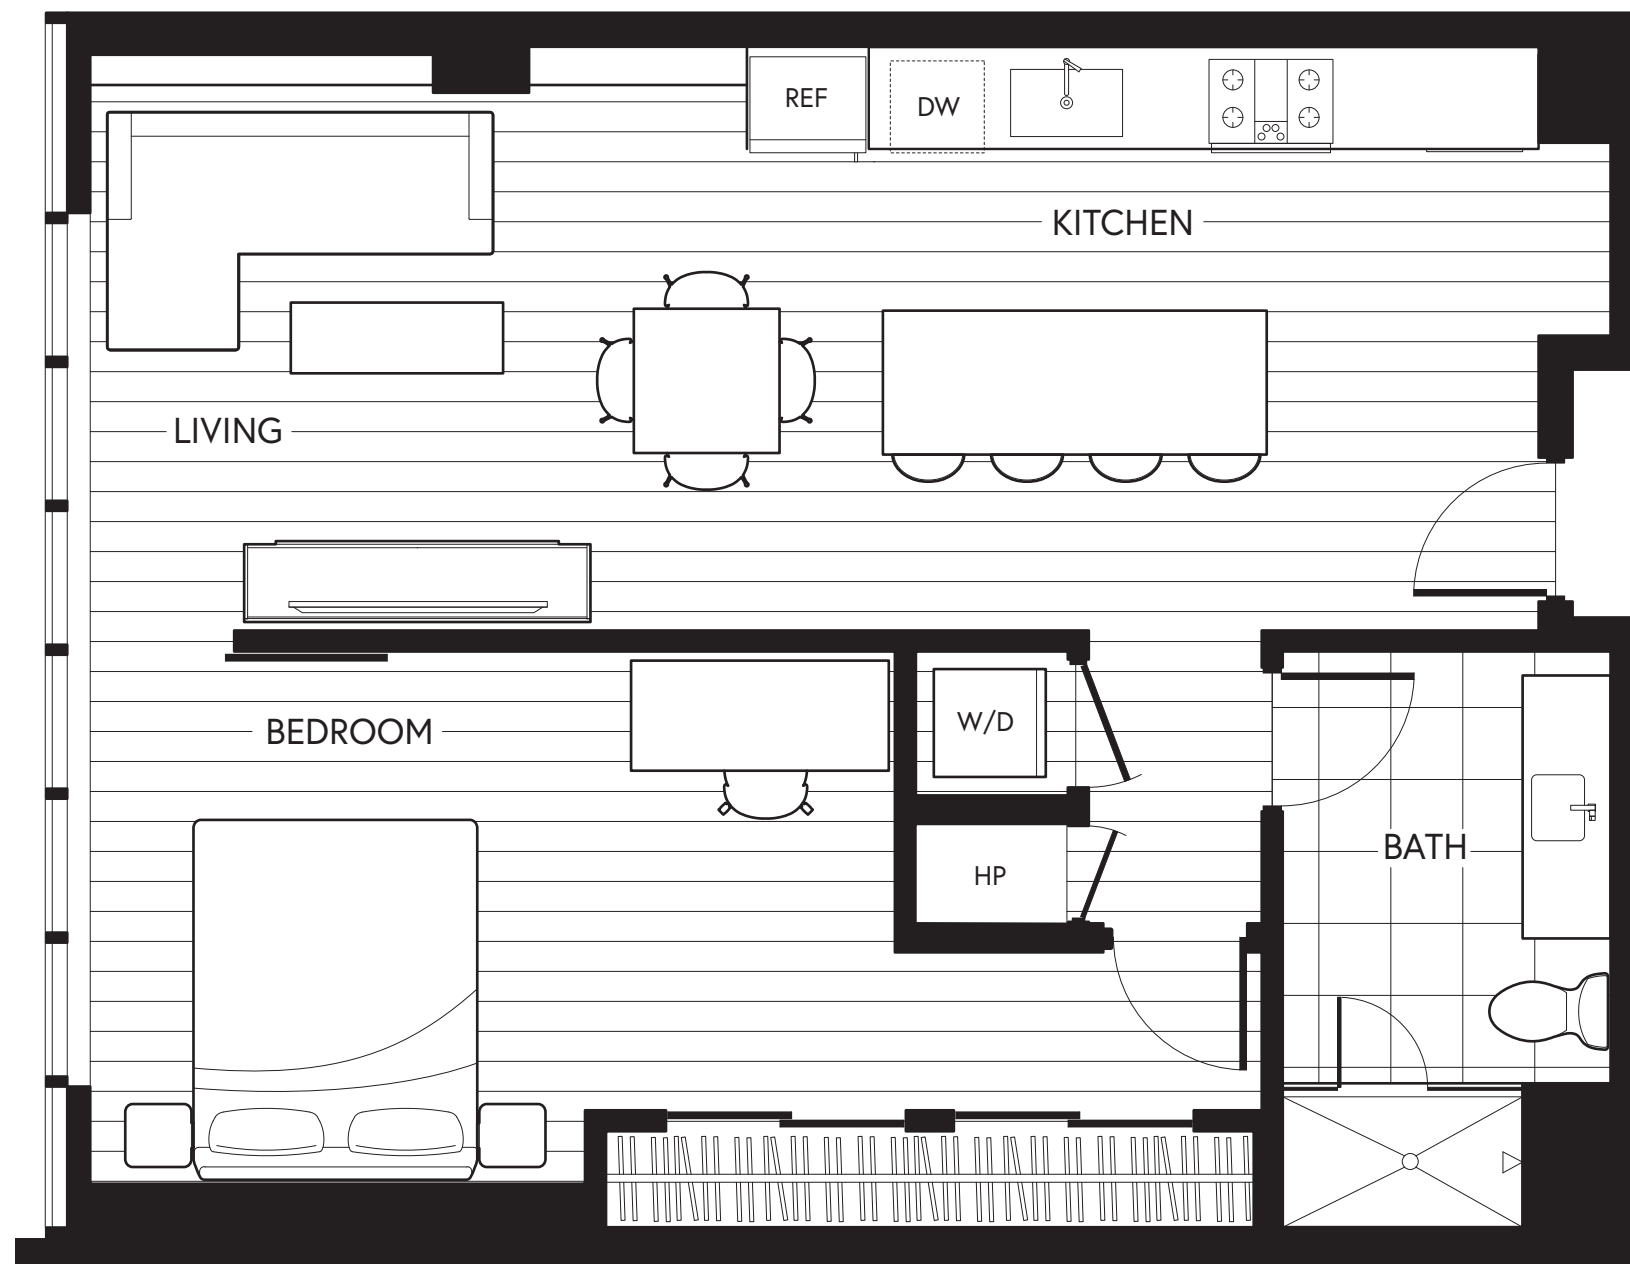

UNITS

2002, 2102, 2202, 2302,
2502, 2602, 2702, 2802,
2902, 3002, 3102, 3202,
3302, 3502

1 Bedroom 1 Bath
835 sf

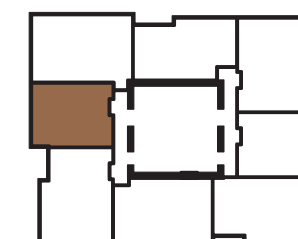

 PARK

8TH AVENUE

COLUMBIA ST



DEVELOPMENT BY



GREENTOWN

MARKETING BY

Realogics | Sotheby's
INTERNATIONAL REALTY



SCALE 1/4"=1'

Offered by 800 Columbia Project Company LLC. This is not an offer to sell but intended for information only. Any representation as to square footage is approximate. Renderings, photography, illustrations, floor plans, amenities, finishes, and other information described herein are representative only and are not intended to reflect any specific feature, amenity, unit condition or view when built. No representation and warranties are made with regard to the accuracy, completeness or suitability of the information published herein. The developer reserves the right to make modification to materials, specifications, plans, pricing, designs, scheduling and delivery without prior notice. E&EO.